

TERREBONNE PARISH CONSOLIDATED GOVERNMENT

TPCG PROJECT NO. 09-DRA-66

**NORTH LAKE BOUDREAU
FORCED DRAINAGE PROJECT**


North Pump Station and Levee Improvements
South Pump Station and Levee Improvements

TERREBONNE PARISH

INDEX TO SHEETS

SHEET NO. DESCRIPTION

1	TITLE SHEET
2	PROJECT OVERVIEW
3	NORTH FORCED DRAINAGE SYSTEM PROJECT OVERVIEW
4	NORTH FORCED DRAINAGE SYSTEM ACCESS ROAD
5	NORTH FORCED DRAINAGE SYSTEM MISC. DETAILS
6-8	NORTH FORCED DRAINAGE LEVEE & CANAL PLAN VIEW
9	NORTH FORCED DRAINAGE LEVEE & CANAL TYPICAL SECTION
10	NORTH FORCED DRAINAGE SYSTEM SITE PLAN
11	NORTH FORCED DRAINAGE PUMP STATION PROFILE
12	NORTH FORCED DRAINAGE PUMP STATION SECTION
13	SOUTH FORCED DRAINAGE SYSTEM PROJECT OVERVIEW
14	SOUTH FORCED DRAINAGE SYSTEM ACCESS ROAD
15	SOUTH FORCED DRAINAGE SYSTEM MISC. DETAILS
16-18	SOUTH FORCED DRAINAGE SYSTEM LEVEE & CANAL PLAN VIEW
19	SOUTH FORCED DRAINAGE SYSTEM SITE PLAN
20	SOUTH FORCED DRAINAGE PUMP STATION PROFILE
21	SOUTH FORCED DRAINAGE PUMP STATION SECTION
22	GENERAL NOTES & QUANTITIES (NORTH)
23	GENERAL NOTES & QUANTITIES (SOUTH)

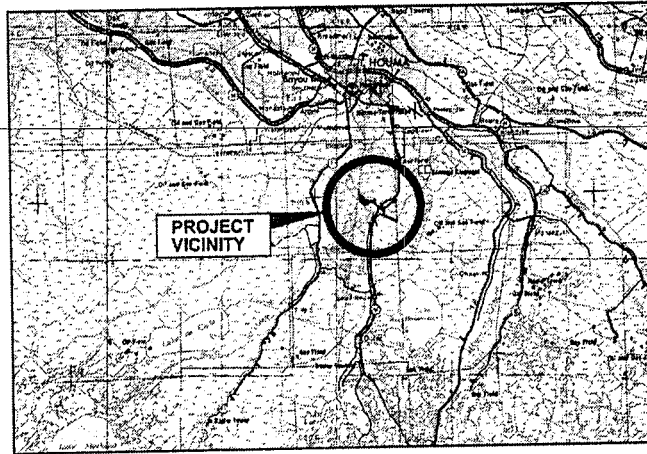

MHW = +0.94'
MLW = +0.22'

CIVIL LEGEND			
	CONCRETE DRIVEWAY		SHRUB/BUSH
	ASPHALT DRIVEWAY		NATURAL GROUND
	AGGREGATE DRIVEWAY		WATER LINE
	POWER POLE		GAS LINE
	STREET SIGN		TELEPHONE LINE
	WATER VALVE		FIBER LINE
	WATER METER		CONTROL POINT
	FIRE HYDRANT		BORROW AREA
	TELEPHONE BOX		FILL AREA


40,000' 20,000' 0' 40,000' 80,000'





PERMIT SUBMITTAL

CONSULTANT PROJECT ENGINEER



APPLICATION BY: TERREBONNE PARISH CONSOLIDATED GOVERNMENT		TERREBONNE PARISH CONSOLIDATED GOVERNMENT	NORTH LAKE BOUDREAU FORCED DRAINAGE PROJECT NORTH PUMP STATION AND LEVEE IMPROVEMENTS SOUTH PUMP STATION AND LEVEE IMPROVEMENTS	TITLE SHEET
			STATE PROJECT NUMBER: N/A	DATE: 08/24/12
DRAWN BY: DPP/LMB	DESIGNED BY: KPR	APPROVED BY: KPR/HJT	FEDERAL PROJECT NUMBER: N/A	SHEET 1 OF 23

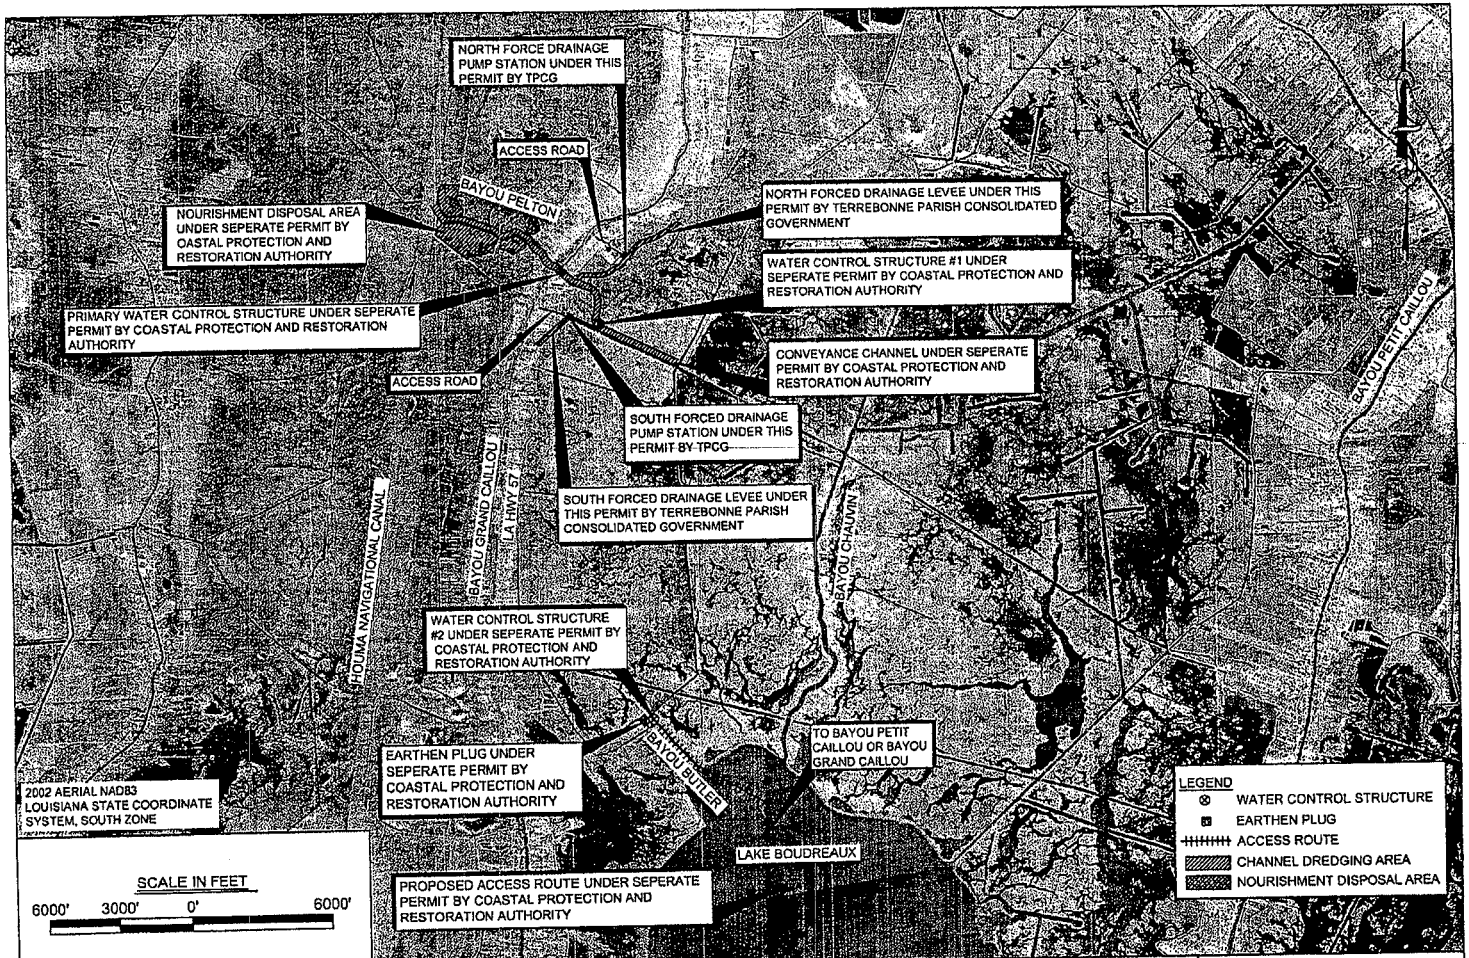




APPLICATION BY: TERREBONNE PARISH CONSOLIDATED GOVERNMENT	NOTE: ITEMS UNDER SEPERATE PERMIT BY COASTAL PROTECTION AND RESTORATION AUTHORITY ARE FOR THE COASTAL WETLANDS PLANNING, PROTECTION AND RESTORATION ACT NORTH LAKE BOUDREAUX FRESHWATER INTRODUCTION AND HYDRAULIC MANAGEMENT PROECT TE-32A.	TERREBONNE PARISH CONSOLIDATED GOVERNMENT	NORTH LAKE BOUDREAUX FORCED DRAINAGE PROJECT NORTH PUMP STATION AND LEVEE IMPROVEMENTS SOUTH PUMP STATION AND LEVEE IMPROVEMENTS	PROJECT OVERVIEW
DRAWN BY: DPP/LMB	DESIGNED BY: KPR			
			STATE PROJECT NUMBER: N/A	DATE: 08/24/12
		APPROVED BY: KPR/HJT	FEDERAL PROJECT NUMBER: N/A	SHEET 2 OF 23

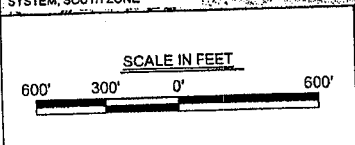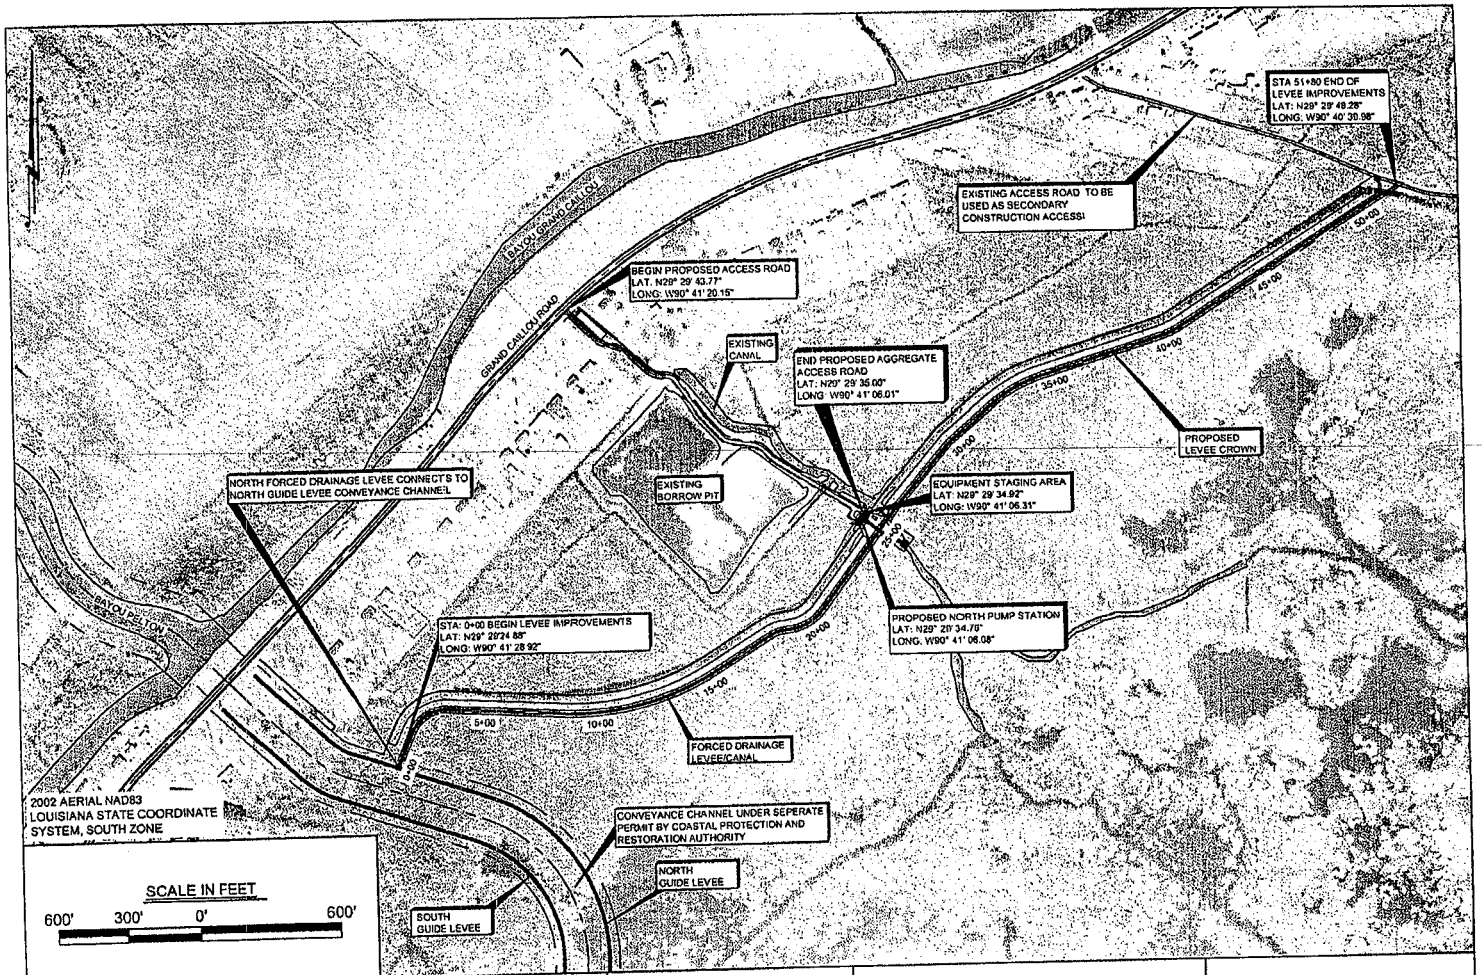


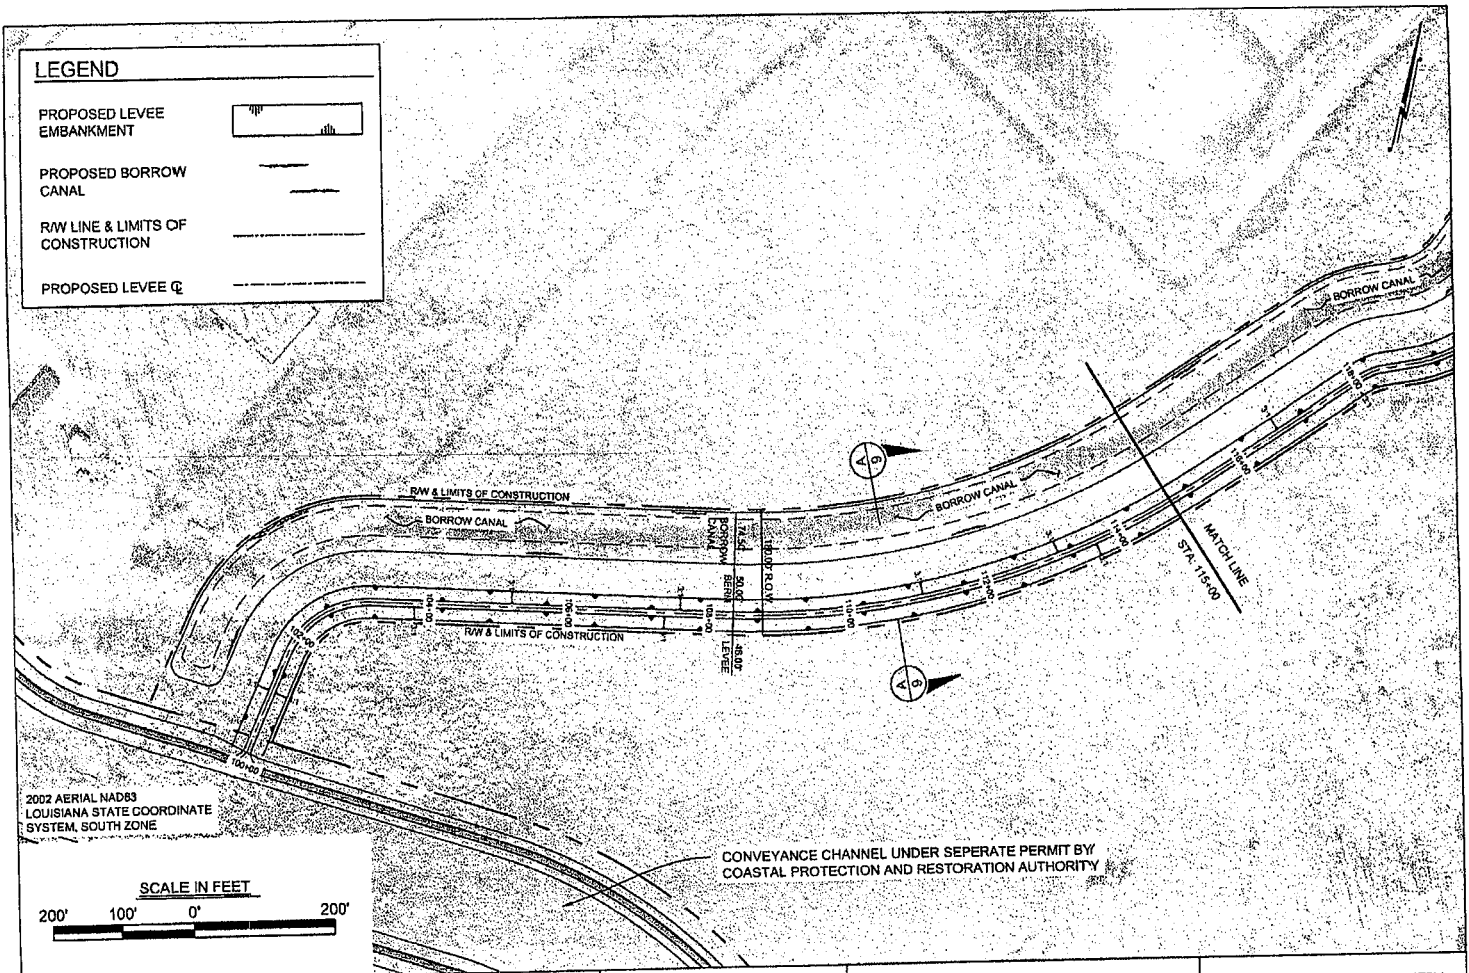
APPLICATION BY: TERREBONNE PARISH CONSOLIDATED GOVERNMENT	TERREBONNE PARISH CONSOLIDATED GOVERNMENT	NORTH LAKE BOUDREAUX FORCED DRAINAGE PROJECT NORTH PUMP STATION AND LEVEE IMPROVEMENTS SOUTH PUMP STATION AND LEVEE IMPROVEMENTS		NORTH FORCED DRAINAGE SYSTEM PROJECT OVERVIEW
		STATE PROJECT NUMBER: N/A	DATE: 08/24/12	
DRAWN BY: DPP/LMB	DESIGNED BY: KPR	APPROVED BY: KPR/HJT	FEDERAL PROJECT NUMBER: N/A	SHEET 3 OF 23

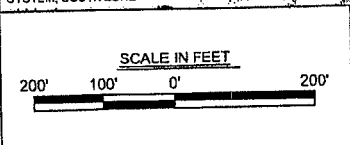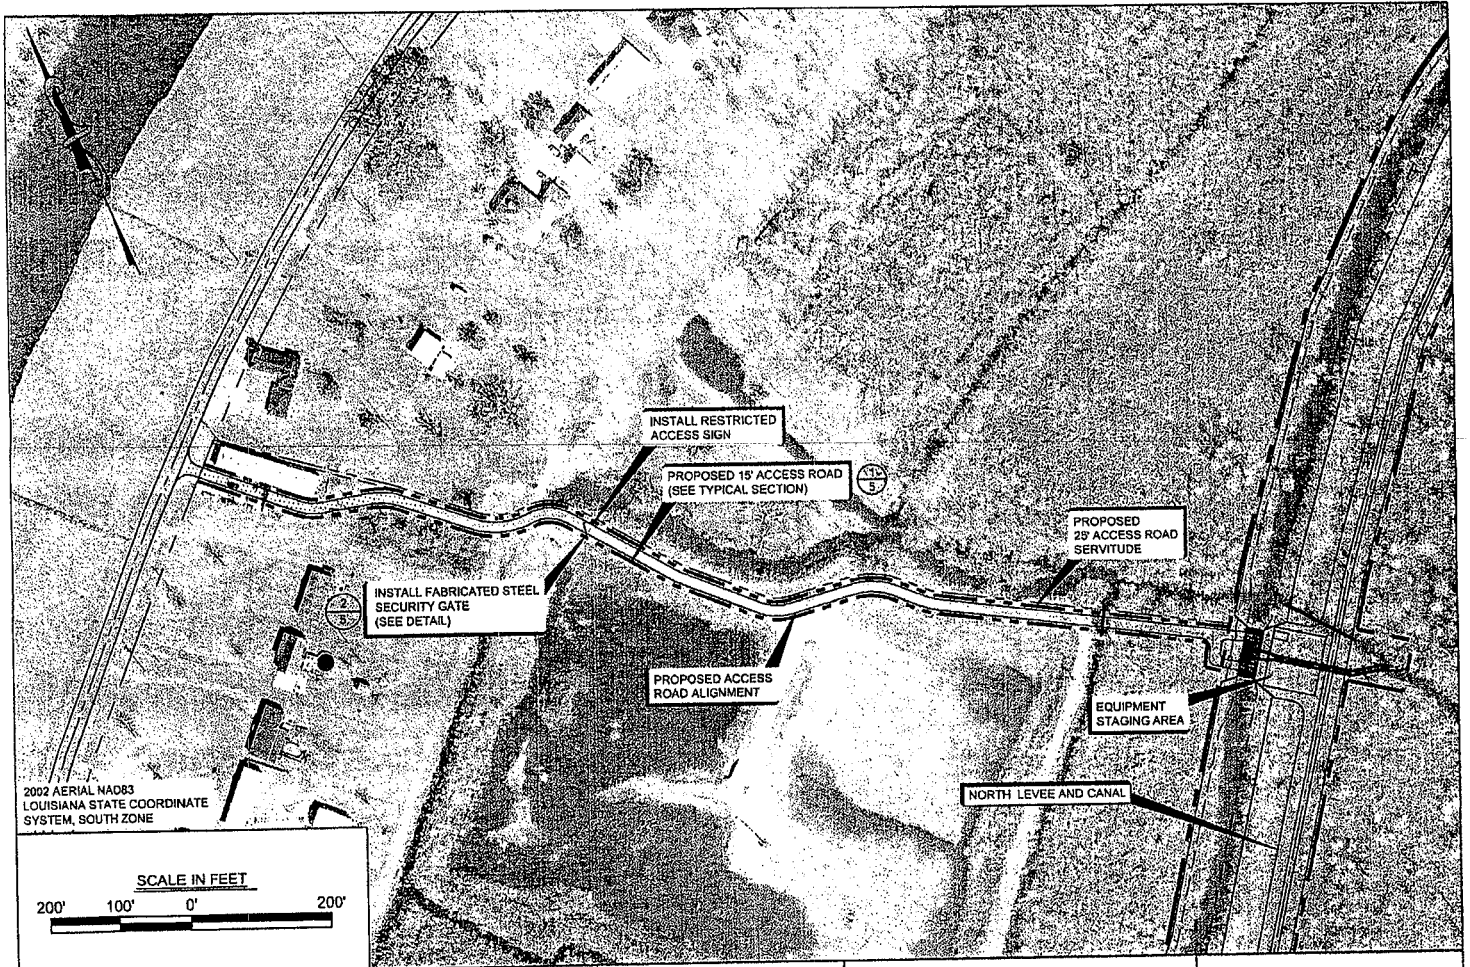


APPLICATION BY: TERREBONNE PARISH CONSOLIDATED GOVERNMENT		TERREBONNE PARISH CONSOLIDATED GOVERNMENT	NORTH LAKE BOUDREAUX FORCED DRAINAGE PROJECT NORTH PUMP STATION AND LEVEE IMPROVEMENTS SOUTH PUMP STATION AND LEVEE IMPROVEMENTS	NORTH FORCED DRAINAGE SYSTEM ACCESS ROAD
			STATE PROJECT NUMBER: N/A	DATE: 08/24/12
DRAWN BY: DPP/LMB	DESIGNED BY: KPR	APPROVED BY: KPR/HJT	FEDERAL PROJECT NUMBER: N/A	SHEET 4 OF 23

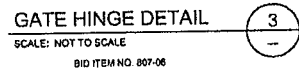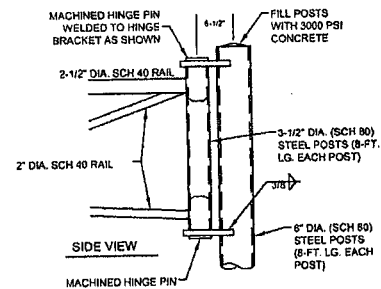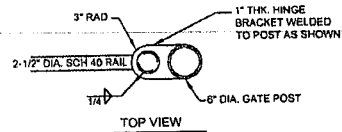


		<p>EXISTING GROUND</p>	
<p>APPLICATION BY: TERREBONNE PARISH CONSOLIDATED GOVERNMENT</p>		<p>TERREBONNE PARISH CONSOLIDATED GOVERNMENT</p>	
		<p>NORTH LAKE BOUDREAU FORCED DRAINAGE PROJECT NORTH PUMP STATION AND LEVEE IMPROVEMENTS SOUTH PUMP STATION AND LEVEE IMPROVEMENTS</p>	
		<p>NORTH FORCED DRAINAGE SYSTEM MISC. DETAILS</p>	
		<p>STATE PROJECT NUMBER: N/A</p>	
		<p>DATE: 08/24/12</p>	
<p>DRAWN BY: DPP/LMB</p>		<p>DESIGNED BY: KPR</p>	
		<p>APPROVED BY: KPR/HJT</p>	
		<p>FEDERAL PROJECT NUMBER: N/A</p>	
		<p>SHEET 5 OF 23</p>	





2002 AERIAL NAD83
LOUISIANA STATE COORDINATE
SYSTEM, SOUTH ZONE

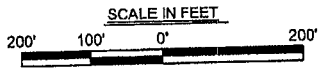

APPLICATION BY: TERREBONNE PARISH CONSOLIDATED GOVERNMENT		TERREBONNE PARISH CONSOLIDATED GOVERNMENT	NORTH LAKE BOUDREAUX FORCED DRAINAGE PROJECT NORTH PUMP STATION AND LEVEE IMPROVEMENTS SOUTH PUMP STATION AND LEVEE IMPROVEMENTS STATE PROJECT NUMBER: N/A	NORTH FORCED DRAINAGE SYSTEM LEVEE & CANAL PLAN VIEW STA: 100+00 TO STA: 115+00 DATE: 08/24/12 SHEET 6 OF 23
DRAWN BY: DPP/LMB	DESIGNED BY: KPR	APPROVED BY: KPR/HJT	FEDERAL PROJECT NUMBER: N/A	

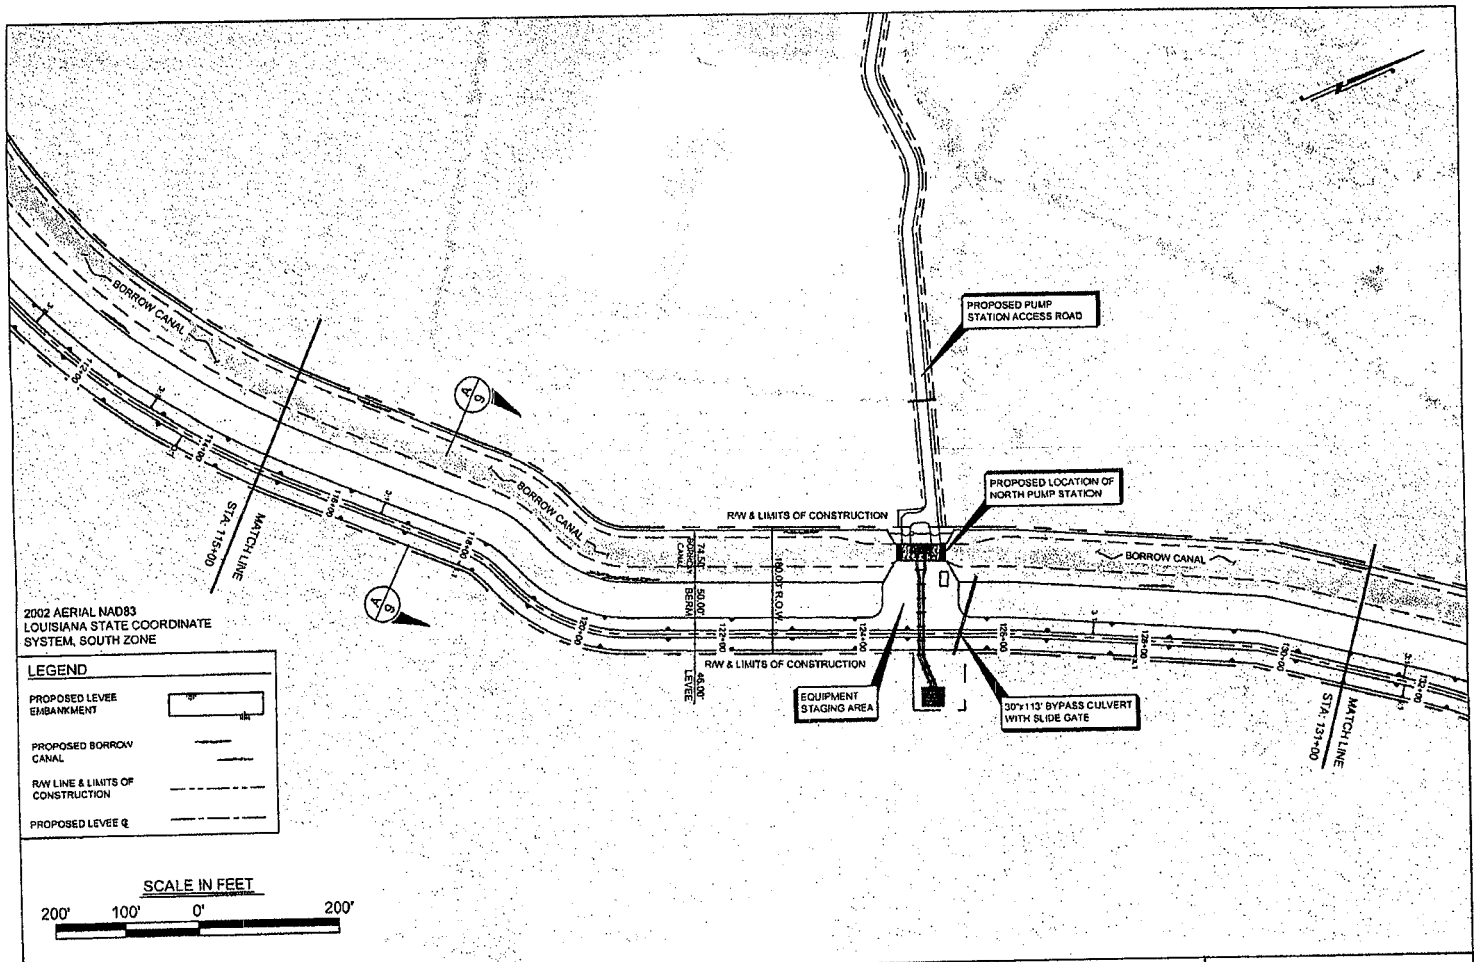


APPLICATION BY: TERREBONNE PARISH CONSOLIDATED GOVERNMENT		TERREBONNE PARISH CONSOLIDATED GOVERNMENT	NORTH LAKE BOUDREAUX FORCED DRAINAGE PROJECT NORTH PUMP STATION AND LEVEE IMPROVEMENTS SOUTH PUMP STATION AND LEVEE IMPROVEMENTS	NORTH FORCED DRAINAGE LEVEE & CANAL PLAN VIEW STA: 115+00 TO STA: 131+00
			STATE PROJECT NUMBER: N/A	DATE: 08/24/12
DRAWN BY: DPP/LMB	DESIGNED BY: KPR	APPROVED BY: KPR/HJT	FEDERAL PROJECT NUMBER: N/A	SHEET 7 OF 23

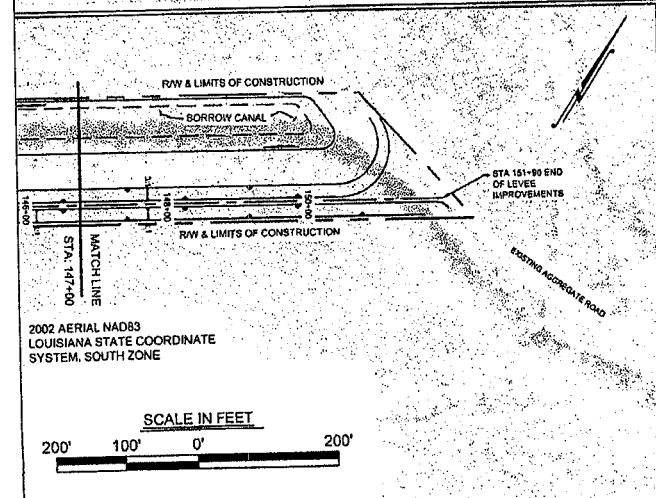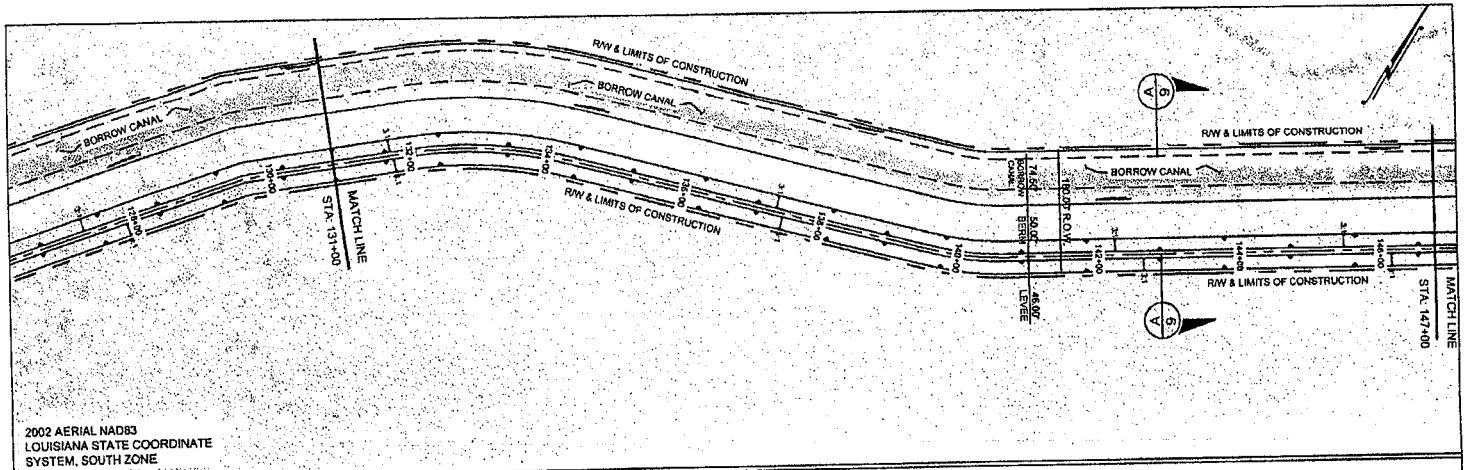

LEGEND	
PROPOSED LEVEE EMBANKMENT	
PROPOSED BORROW CANAL	
RAW LINE & LIMITS OF CONSTRUCTION	
PROPOSED LEVEE E	


APPLICATION BY: TERREBONNE PARISH CONSOLIDATED GOVERNMENT		TERREBONNE PARISH CONSOLIDATED GOVERNMENT	NORTH LAKE BOUDREAUX FORCED DRAINAGE PROJECT NORTH PUMP STATION AND LEVEE IMPROVEMENTS SOUTH PUMP STATION AND LEVEE IMPROVEMENTS	NORTH FORCED DRAINAGE LEVEE & CANAL PLAN VIEW STA: 131+00 TO STA: 151+90
			STATE PROJECT NUMBER: N/A	DATE: 08/24/12
DRAWN BY: DPP/LMB	DESIGNED BY: KPR	APPROVED BY: KPR/HJT	FEDERAL PROJECT NUMBER: N/A	SHEET 8 OF 23

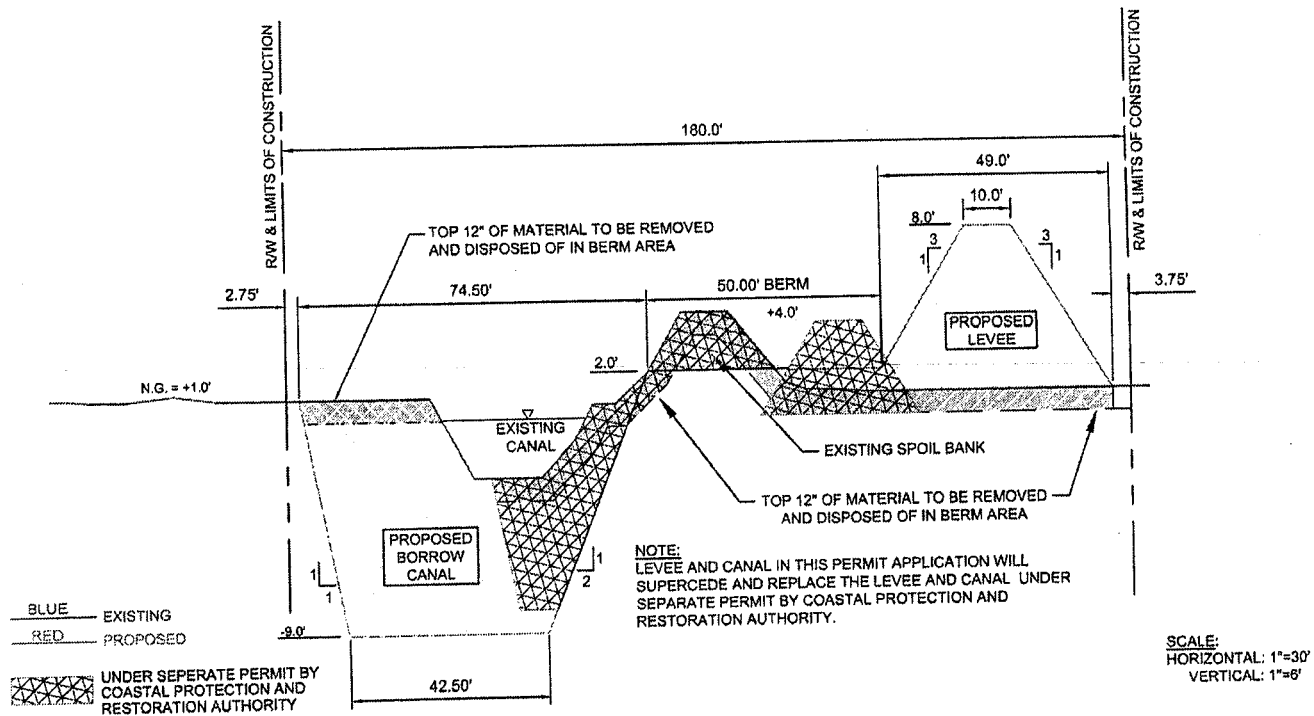


LEVEE/CANAL TYPICAL SECTION
STA: 100+00 TO STA: 151+90





A
6

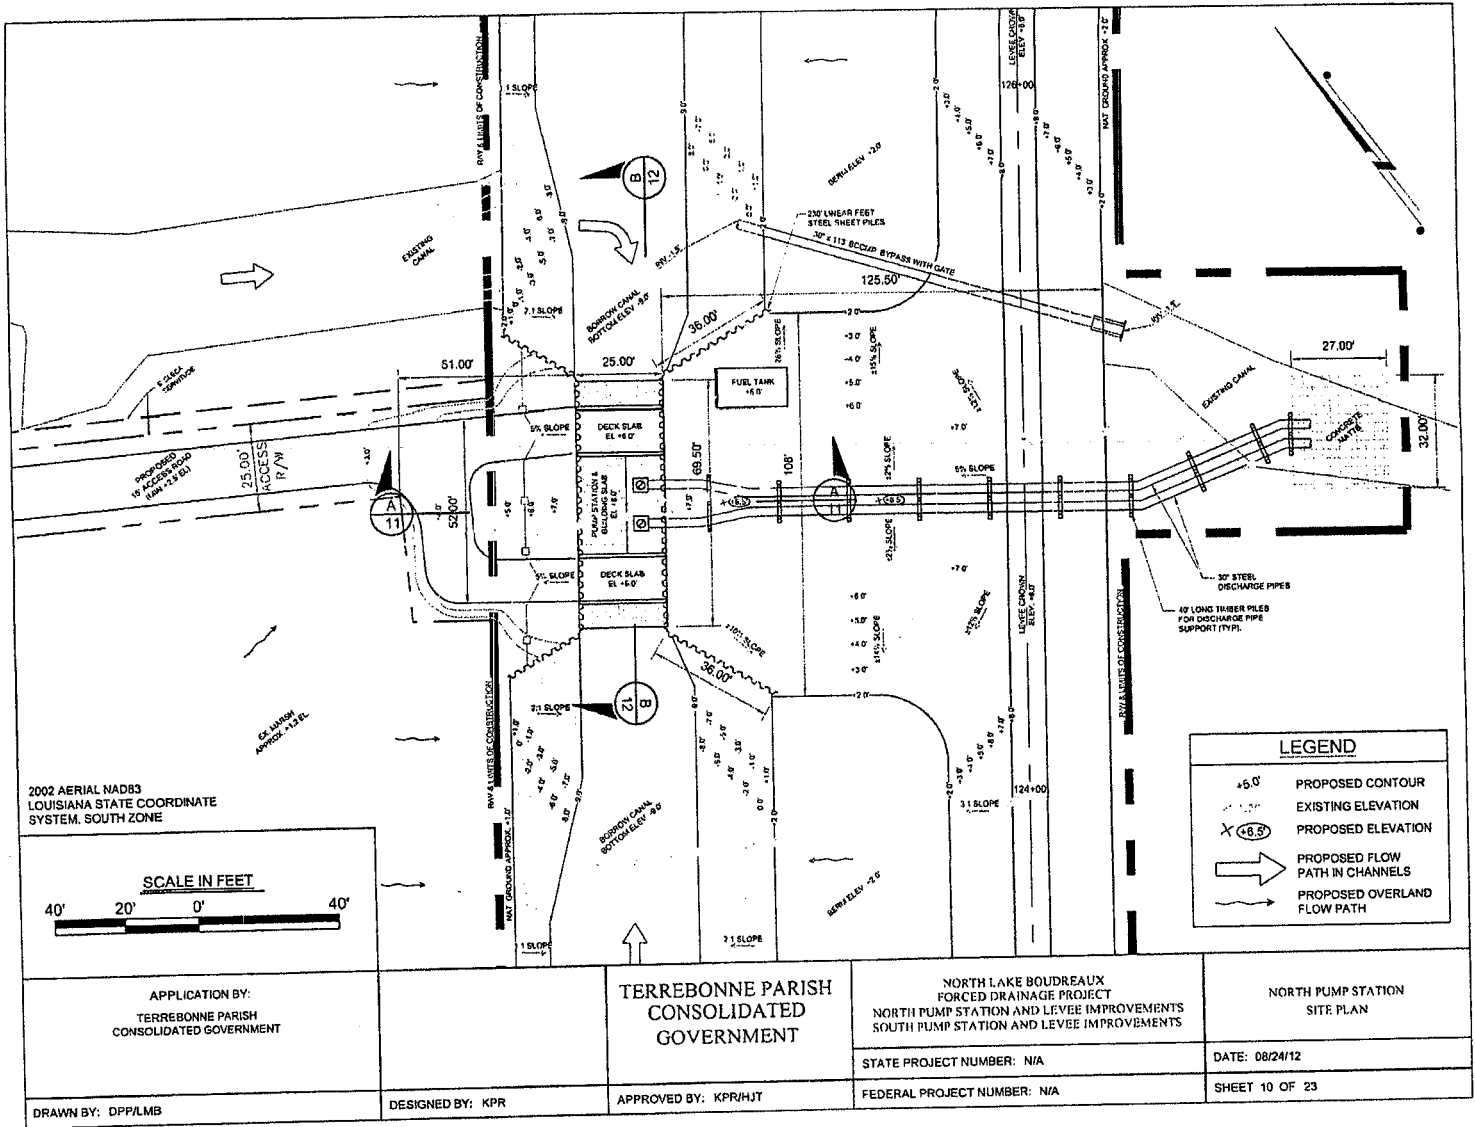APPLICATION BY: TERREBONNE PARISH CONSOLIDATED GOVERNMENT		TERREBONNE PARISH CONSOLIDATED GOVERNMENT	NORTH LAKE BOUDREAU FORCED DRAINAGE PROJECT NORTH PUMP STATION AND LEVEE IMPROVEMENTS SOUTH PUMP STATION AND LEVEE IMPROVEMENTS STATE PROJECT NUMBER: N/A FEDERAL PROJECT NUMBER: N/A	NORTH FORCED DRAINAGE SYSTEM LEVEE & CANAL TYPICAL SECTION STA: 100+00 TO STA: 151+90 DATE: 08/23/12 SHEET 9 OF 23
DRAWN BY: DPPLMB	DESIGNED BY: KPR	APPROVED BY: KPRIHJT		

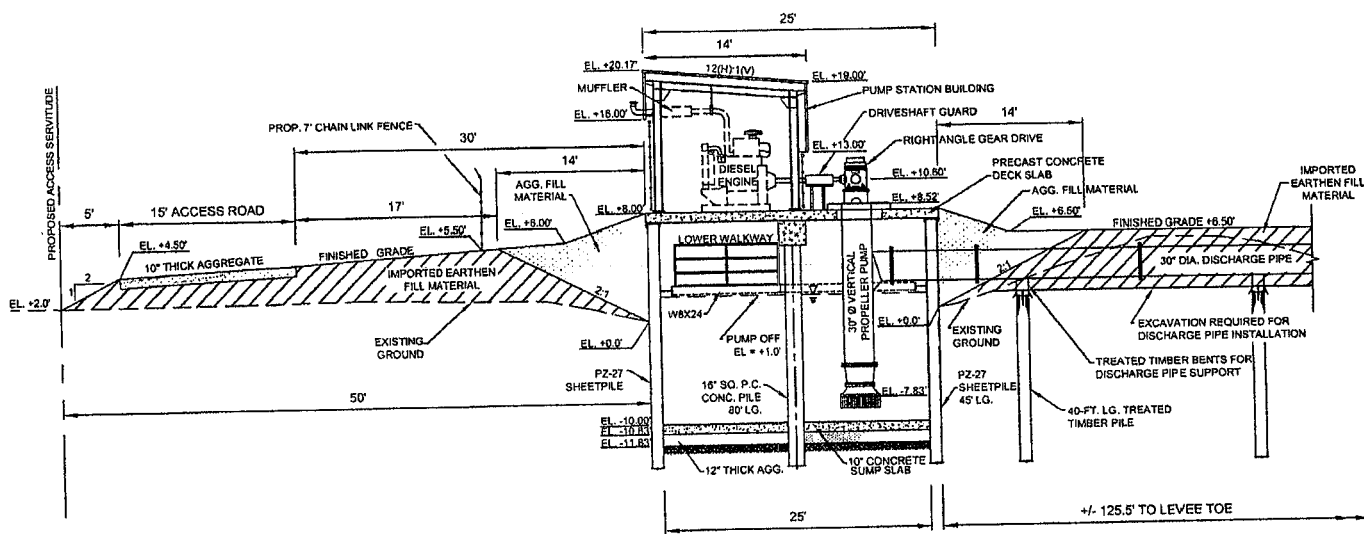

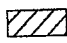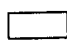


LEGEND

-  EARTHEN FILL
-  AGGREGATE
-  CONCRETE
-  EXISTING GROUND

PUMP STATION PROFILE A-10
NTS


APPLICATION BY: TERREBONNE PARISH CONSOLIDATED GOVERNMENT		TERREBONNE PARISH CONSOLIDATED GOVERNMENT	NORTH LAKE BOUDREAU FORCED DRAINAGE PROJECT NORTH PUMP STATION AND LEVEE IMPROVEMENTS SOUTH PUMP STATION AND LEVEE IMPROVEMENTS	NORTH FORCED DRAINAGE PUMP STATION PROFILE
DRAWN BY: DPP/LMB	DESIGNED BY: KPR	APPROVED BY: KPR/HJT	STATE PROJECT NUMBER: N/A	DATE: 08/24/12
			FEDERAL PROJECT NUMBER: N/A	SHEET 11 OF 23

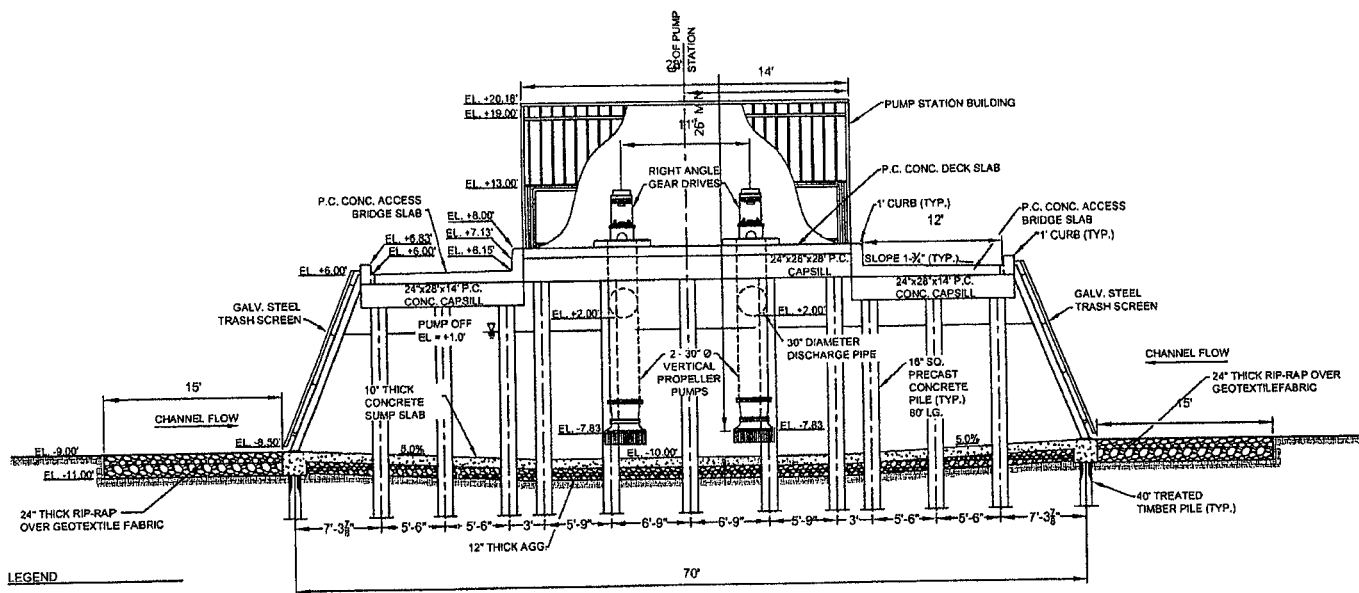



PUMP STATION CROSS SECTION 8
10

NOTE: ELEVATIONS AND DIMENSIONS
ARE SYMMETRICAL ABOUT THE
CENTERLINE OF THE PUMP STATION.





APPLICATION BY: TERREBONNE PARISH CONSOLIDATED GOVERNMENT	TERREBONNE PARISH CONSOLIDATED GOVERNMENT	NORTH LAKE BOUDREAUX FORCED DRAINAGE PROJECT NORTH PUMP STATION AND LEVEE IMPROVEMENTS SOUTH PUMP STATION AND LEVEE IMPROVEMENTS	NORTH FORCED DRAINAGE PUMP STATION SECTION
DRAWN BY: DPP/LMB			DATE: 08/24/12
DESIGNED BY: KPR	APPROVED BY: KPR/HJT	STATE PROJECT NUMBER: N/A FEDERAL PROJECT NUMBER: N/A	SHEET 12 OF 23

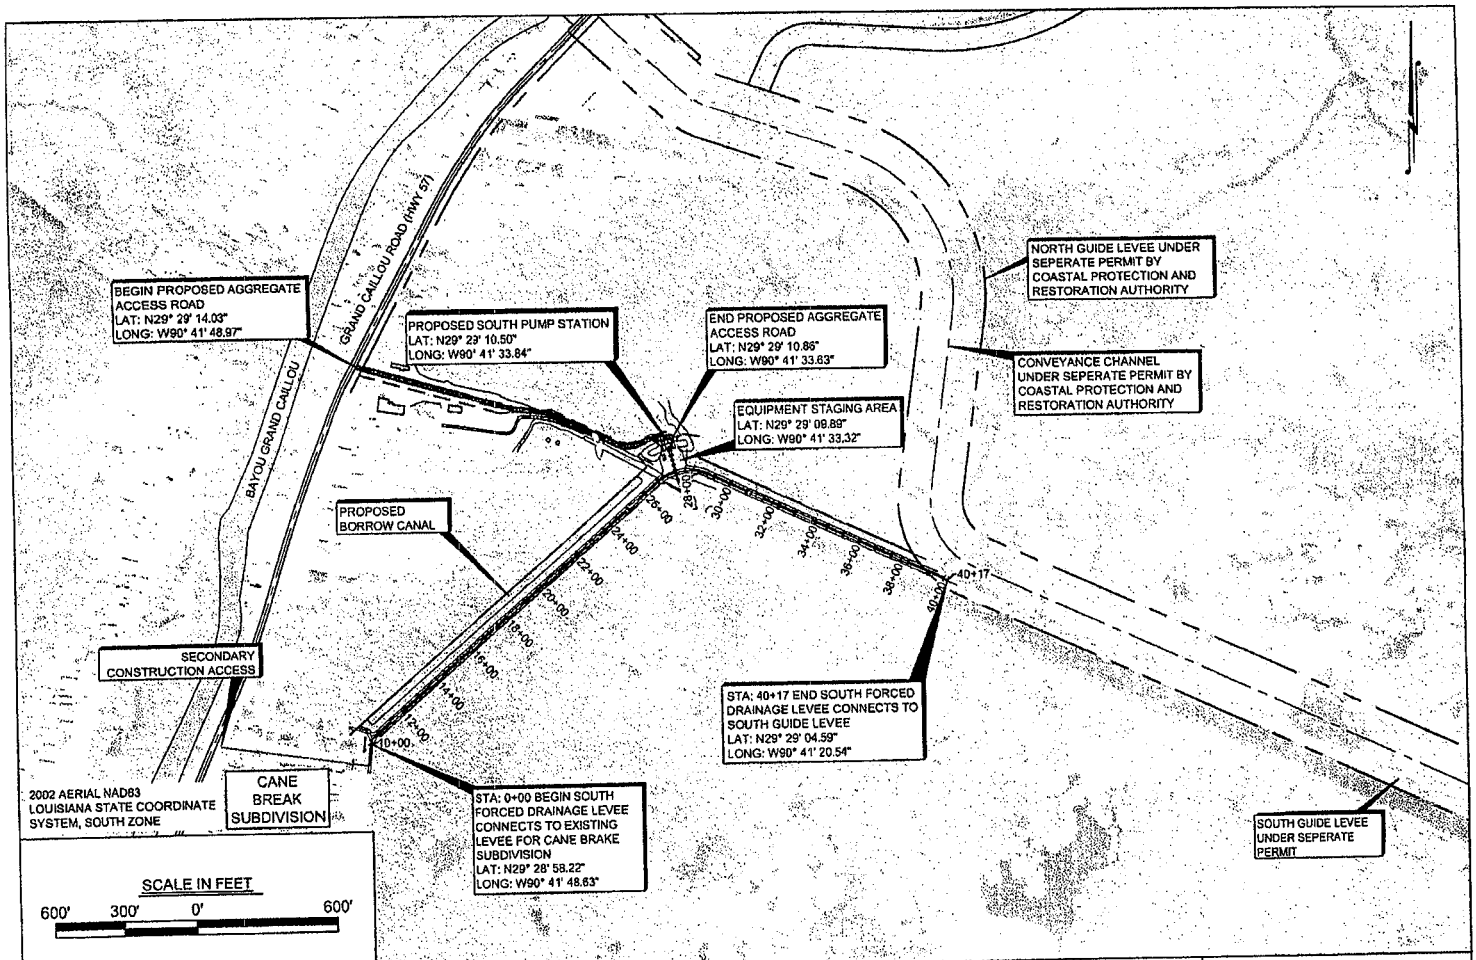

APPLICATION BY: TERREBONNE PARISH CONSOLIDATED GOVERNMENT	TERREBONNE PARISH CONSOLIDATED GOVERNMENT	NORTH LAKE BOUDREAUX FORCED DRAINAGE PROJECT NORTH PUMP STATION AND LEVEE IMPROVEMENTS SOUTH PUMP STATION AND LEVEE IMPROVEMENTS		SOUTH FORCED DRAINAGE SYSTEM PROJECT OVERVIEW	
		STATE PROJECT NUMBER: N/A		DATE: 08/24/12	
DRAWN BY: DPP/LMB	DESIGNED BY: KPR	APPROVED BY: KPR/HJT		FEDERAL PROJECT NUMBER: N/A	
				SHEET 13 OF 23	

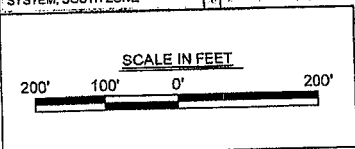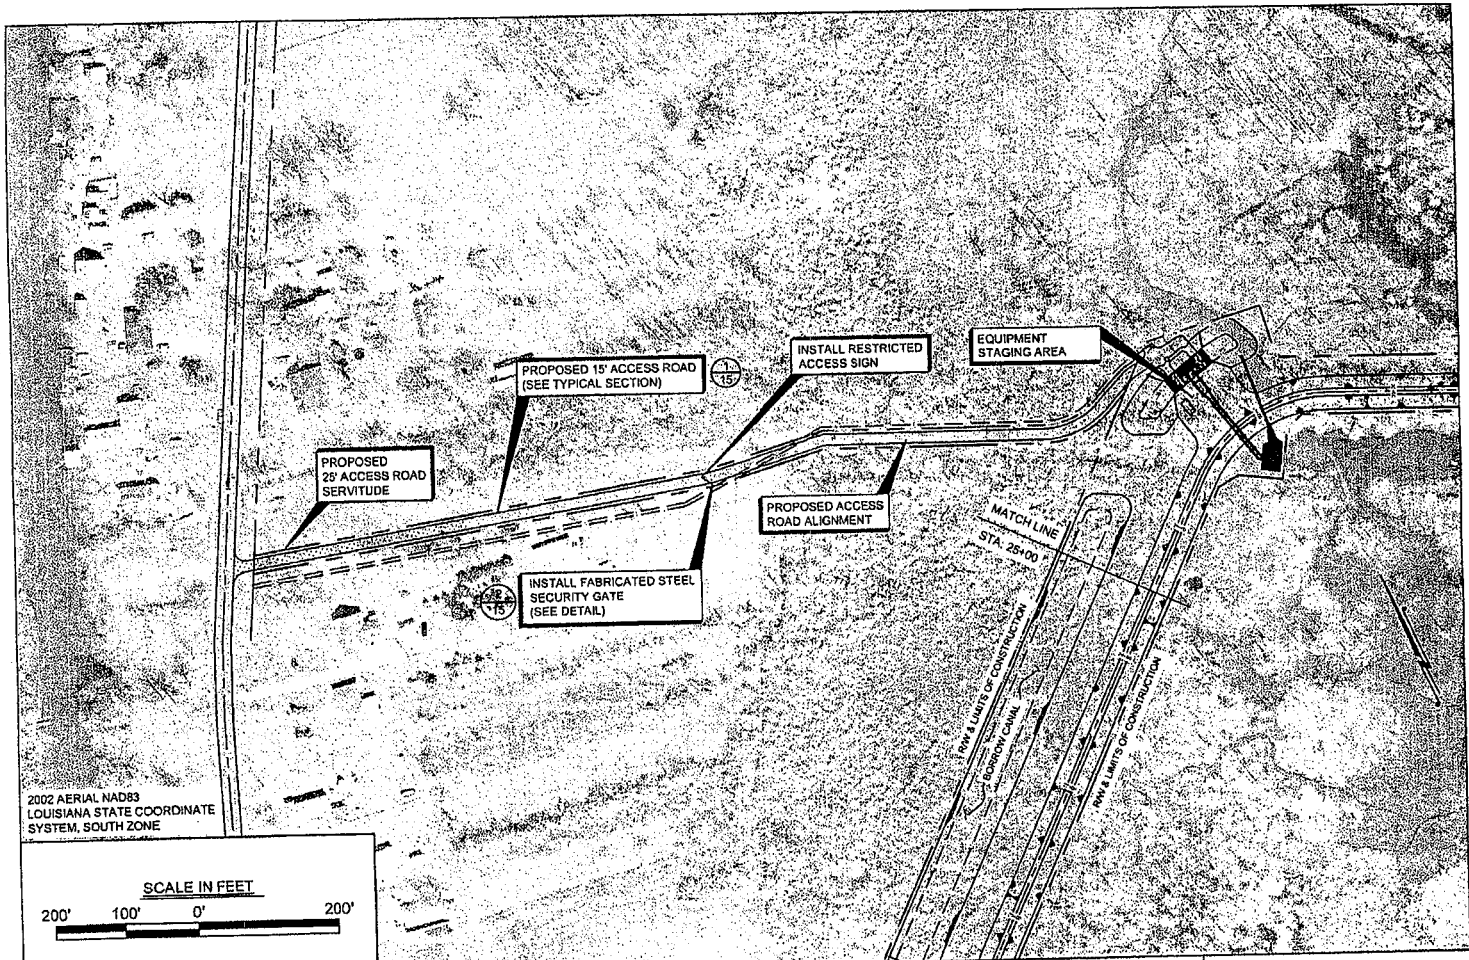

APPLICATION BY: TERREBONNE PARISH CONSOLIDATED GOVERNMENT		TERREBONNE PARISH CONSOLIDATED GOVERNMENT	NORTH LAKE BOUDREAUX FORCED DRAINAGE PROJECT NORTH PUMP STATION AND LEVEE IMPROVEMENTS SOUTH PUMP STATION AND LEVEE IMPROVEMENTS STATE PROJECT NUMBER: N/A	SOUTH FORCED DRAINAGE SYSTEM ACCESS ROAD DATE: 08/24/12
DRAWN BY: DPP/LMB	DESIGNED BY: KPR	APPROVED BY: KPR/HJT	FEDERAL PROJECT NUMBER: N/A	SHEET 14 OF 23

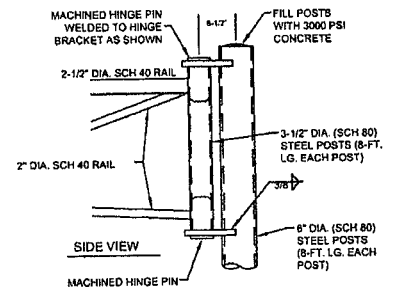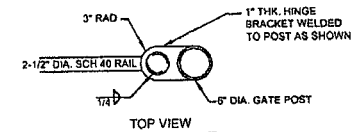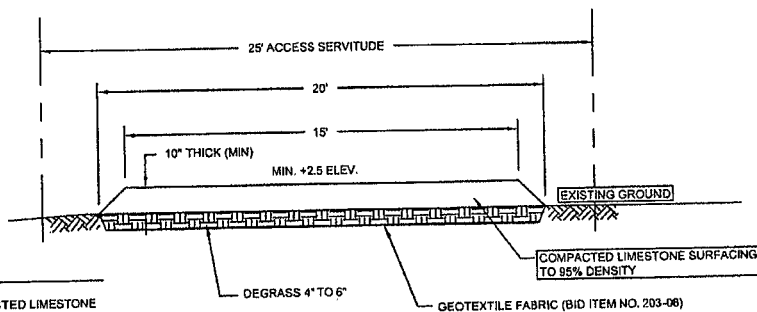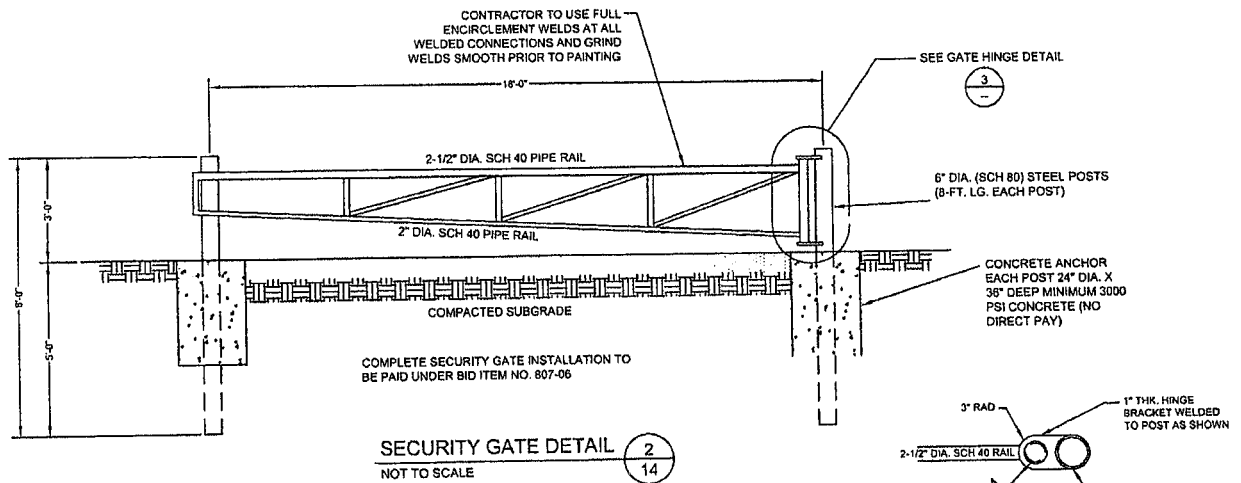


GATE HINGE DETAIL (3/14)

SCALE: NOT TO SCALE


BID ITEM NO. 807-06

LEGEND	
	COMPACTED LIMESTONE SURFACING
	COMPACTED SUBGRADE
	EXISTING GROUND



APPLICATION BY: TERREBONNE PARISH CONSOLIDATED GOVERNMENT		TERREBONNE PARISH CONSOLIDATED GOVERNMENT	NORTH LAKE BOUDREAUX FORCED DRAINAGE PROJECT NORTH PUMP STATION AND LEVEE IMPROVEMENTS SOUTH PUMP STATION AND LEVEE IMPROVEMENTS	SOUTH FORCED DRAINAGE SYSTEM MISC. DETAILS
			STATE PROJECT NUMBER: N/A	DATE: 08/24/12
DRAWN BY: DPP/LMB	DESIGNED BY: KPR	APPROVED BY: KPRI/HJT	FEDERAL PROJECT NUMBER: N/A	SHEET 15 OF 23

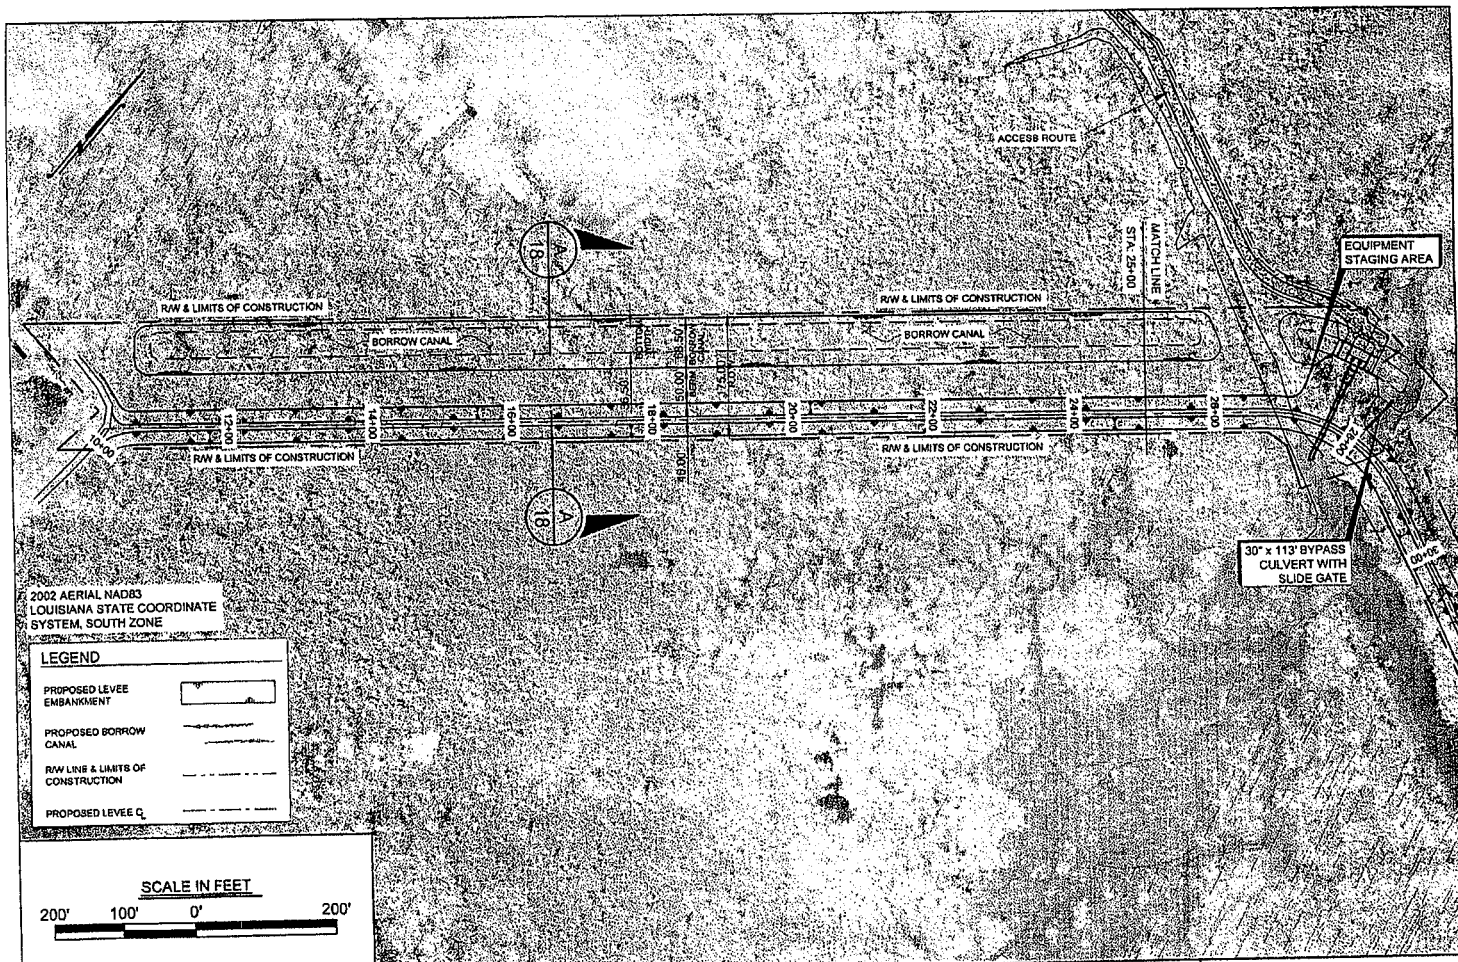

APPLICATION BY: TERREBONNE PARISH CONSOLIDATED GOVERNMENT		TERREBONNE PARISH CONSOLIDATED GOVERNMENT	NORTH LAKE BOUDREAU FORCED DRAINAGE PROJECT NORTH PUMP STATION AND LEVEE IMPROVEMENTS SOUTH PUMP STATION AND LEVEE IMPROVEMENTS STATE PROJECT NUMBER: N/A FEDERAL PROJECT NUMBER: N/A	SOUTH FORCED DRAINAGE SYSTEM LEVEE & CANAL PLAN VIEW STA: 10+33 TO STA: 26+50 DATE: 08/24/12 SHEET 16 OF 23
DRAWN BY: DPP, LMB	DESIGNED BY: KPR	APPROVED BY: KPR		

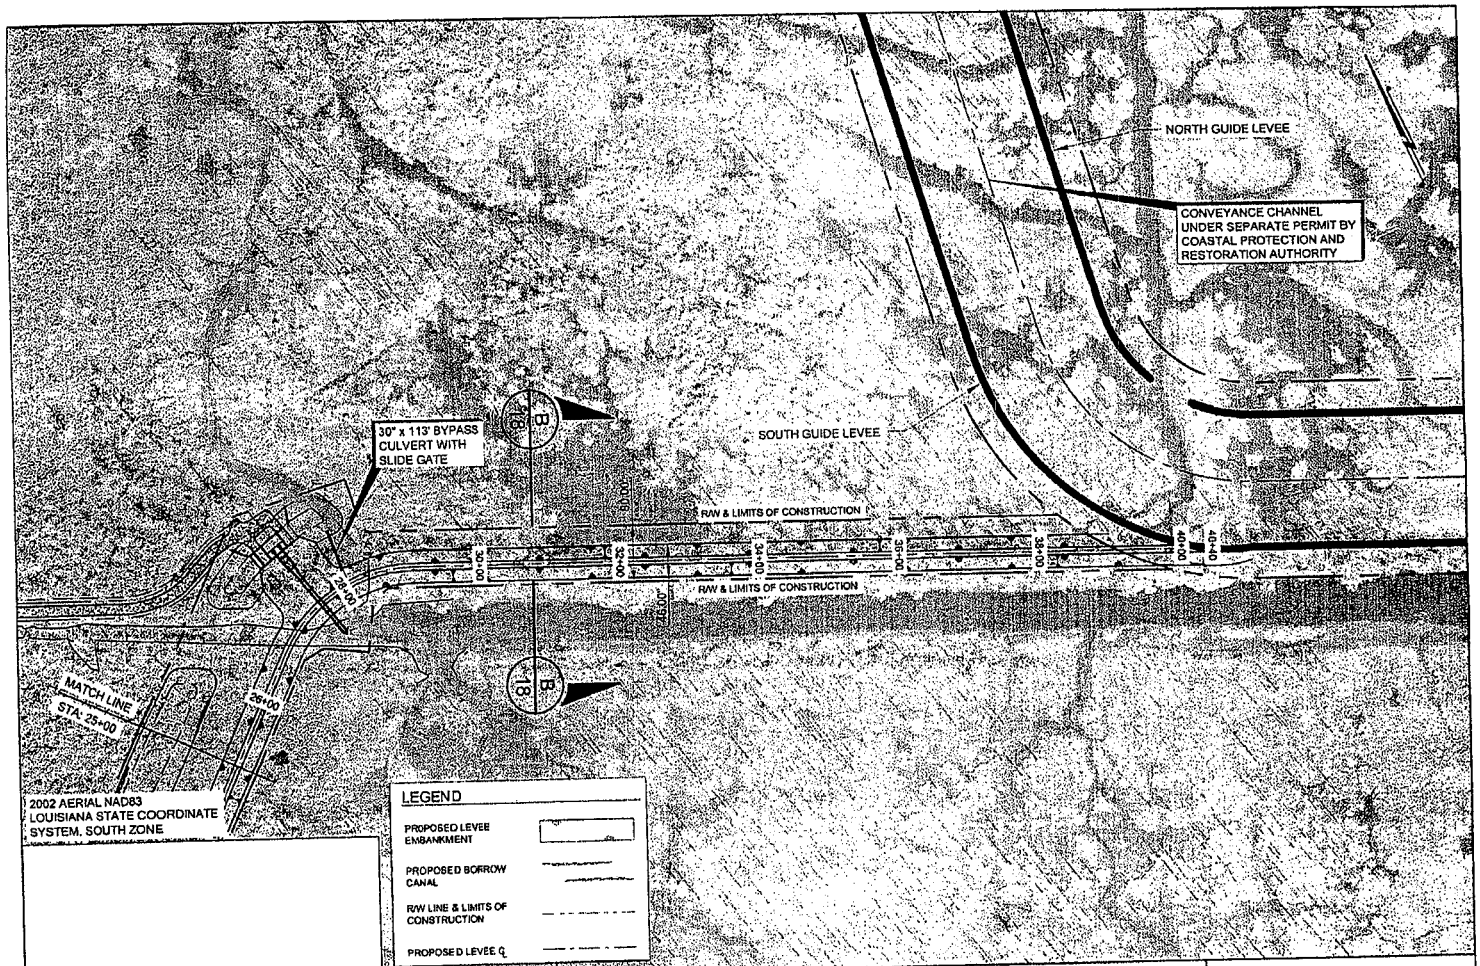


APPLICATION BY: TERREBONNE PARISH CONSOLIDATED GOVERNMENT	TERREBONNE PARISH CONSOLIDATED GOVERNMENT	NORTH LAKE BOUDREAUX FRESHWATER INTRODUCTION NORTH PUMP STATION AND LEVEE IMPROVEMENTS SOUTH PUMP STATION AND LEVEE IMPROVEMENTS		SOUTH FORCED DRAINAGE SYSTEM LEVEE & CANAL PLAN VIEW STA: 25+00 TO STA: 40+00
		STATE PROJECT NUMBER: N/A	DATE: 08/24/12	
DRAWN BY: DPP/LMB	DESIGNED BY: KPR	APPROVED BY: KPR/HJT	FEDERAL PROJECT NUMBER: N/A	SHEET 17 OF 23

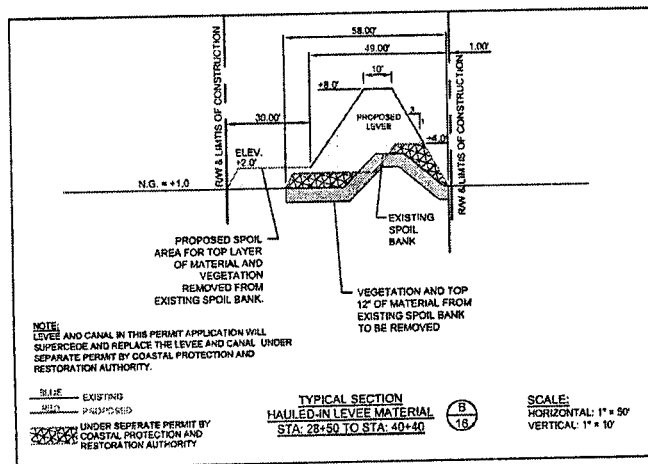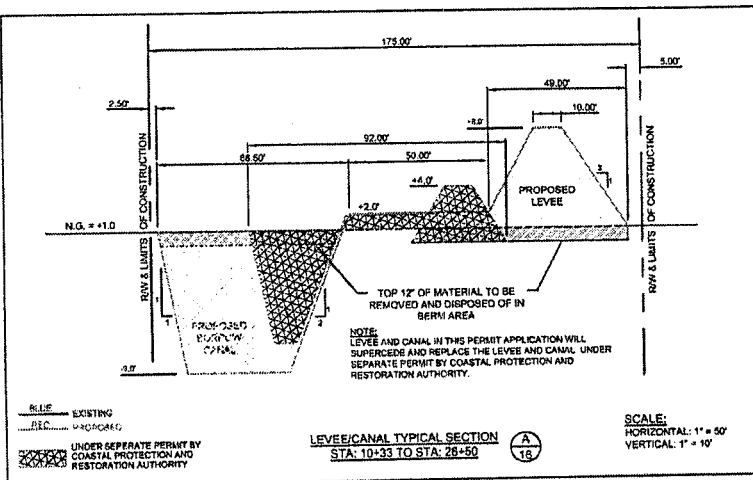

APPLICATION BY: TERREBONNE PARISH CONSOLIDATED GOVERNMENT		TERREBONNE PARISH CONSOLIDATED GOVERNMENT	NORTH LAKE BOUDREAUX FRESHWATER INTRODUCTION NORTH PUMP STATION AND LEVEE IMPROVEMENTS SOUTH PUMP STATION AND LEVEE IMPROVEMENTS	SOUTH FORCED DRAINAGE SYSTEM LEVEE & CANAL PLAN VIEW STA: 25+00 TO STA: 40+00
DRAWN BY: DPP/LMB	DESIGNED BY: KPR	APPROVED BY: KPR/HJT	STATE PROJECT NUMBER: N/A	DATE: 08/24/12
			FEDERAL PROJECT NUMBER: N/A	SHEET 18 OF 23

APPLICATION BY: TERREBONNE PARISH CONSOLIDATED GOVERNMENT		TERREBONNE PARISH CONSOLIDATED GOVERNMENT	NORTH LAKE BOUDREAUX FORCED DRAINAGE PROJECT NORTH PUMP STATION AND LEVEE IMPROVEMENTS SOUTH PUMP STATION AND LEVEE IMPROVEMENTS	SOUTH FORCED DRAINAGE PUMP STATION PROFILE
			STATE PROJECT NUMBER: N/A	DATE: 08/24/12
DRAWN BY: DPP/LMB	DESIGNED BY: KPR	APPROVED BY: KPR/HJT	FEDERAL PROJECT NUMBER: N/A	SHEET 20 OF 23

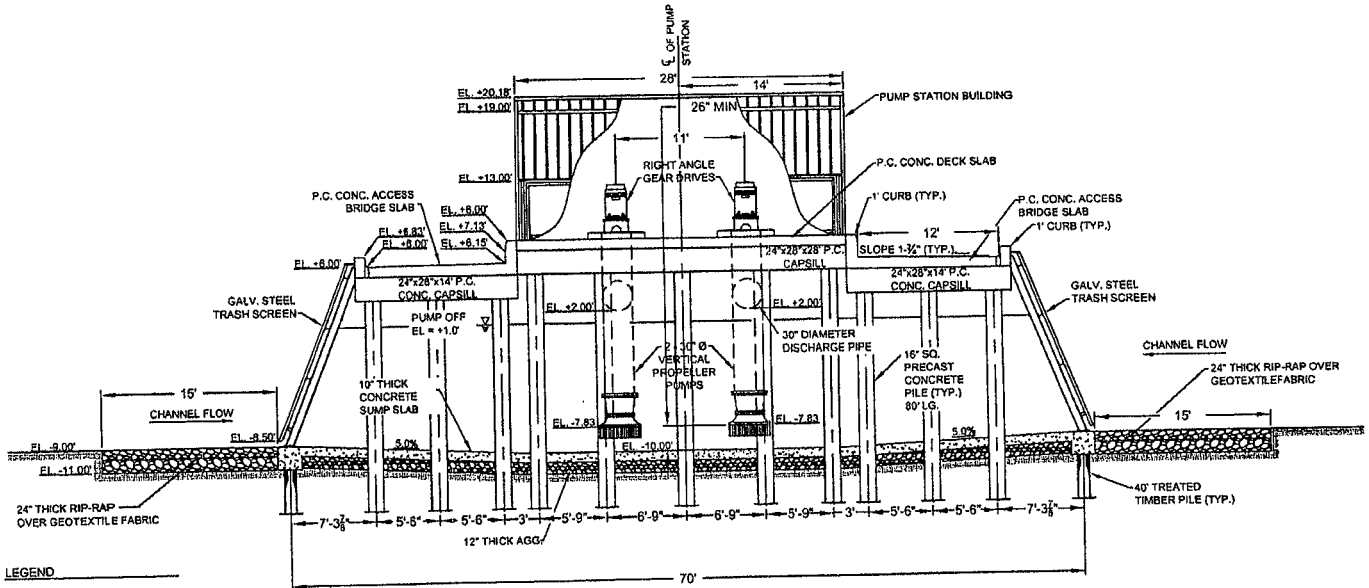

APPLICATION BY: TERREBONNE PARISH CONSOLIDATED GOVERNMENT		TERREBONNE PARISH CONSOLIDATED GOVERNMENT	NORTH LAKE BOUDREAUX NORTH FORCED DRAINAGE PROJECT NORTH PUMP STATION AND LEVEE IMPROVEMENTS SOUTH PUMP STATION AND LEVEE IMPROVEMENTS	SOUTH FORCED DRAINAGE PUMP STATION SECTION
			STATE PROJECT NUMBER: N/A	DATE: 08/24/12
DRAWN BY: DPP/LMB	DESIGNED BY: KPR	APPROVED BY: KPR/HJT	FEDERAL PROJECT NUMBER: N/A	SHEET 21 OF 23

NOTES:

- 1) APPROXIMATELY 79,784± CUBIC YARDS / 14.53± ACRES OF EARTHEN MATERIAL WILL BE EXCAVATED AND PLACED ON SITE AS FILL.
- 2) APPROXIMATELY 7,500± CUBIC YARDS / 0.09 ACRES OF HAULED IN EARTHEN MATERIAL WILL BE PLACED AS FILL.
- 3) APPROXIMATELY 63.5± CUBIC YARDS / 0.06± ACRES OF CONCRETE WILL BE PLACED AS FILL.
- 4) APPROXIMATELY 1,600± CUBIC YARDS / 0.58± ACRES OF AGGREGATE WILL BE PLACED AS FILL.
- 5) APPROXIMATELY 230' LINEAR FEET OF STEEL SHEET PILE WILL BE INSTALLED FOR PUMP STATION CONSTRUCTION.
- 6) APPROXIMATELY 880' LINEAR FEET OF 16" CONCRETE PILES WILL BE DRIVEN FOR PUMP STATION CONSTRUCTION.
- 7) APPROXIMATELY 1840' LINEAR FEET OF 12" TIMBER PILES WILL BE DRIVEN FOR PUMP STATION CONSTRUCTION.
- 8) AS BUILT DRAWINGS WILL BE PROVIDED TO LA, DNR, CMD AND PIPELINE DIVISION WITHIN 30 DAYS OF COMPLETION OF THIS PROJECT. PERMITTEE WILL REMOVE ALL STRUCTURES, FACILITIES, WELLS AND PIPELINES WITHIN 120 DAYS OF ABANDONMENT, UNLESS CMD ISSUES APPROVAL TO LEAVE THE M IN PLACE FOR FUTURE USE. THIS CONDITION DOES NOT PRECLUDE THE NECESSITY FOR REVISING THE CURRENT PERMIT OR OBTAINING A SEPARATE COASTAL USE PERMIT, SHOULD ONE BE REQUIRED, FOR SUCH REMOVAL ACTIVITIES.
- 9) ALL STRUCTURES WILL BE MARKED IN ACCORDANCE WITH U.S. COAST GUARD REGULATION.
- 10) TO ENSURE THE SAFETY OF ALL PARTIES, THE PERMITTEE SHALL CONTACT THE LOUISIANA ONE CALL SYSTEM (1-800-272-3020) A MINIMUM OF 96 HOURS PRIOR TO COMMENCEMENT OF ANY EXCAVATION (DIGGING, DREDGING, JETTING, ETC.) OR DEMOLITION ACTIVITY.

APPLICATION BY: TERREBONNE PARISH CONSOLIDATED GOVERNMENT		TERREBONNE PARISH CONSOLIDATED GOVERNMENT	NORTH LAKE BOUDREAUX FORCED DRAINAGE PROJECT NORTH PUMP STATION AND LEVEE IMPROVEMENTS SOUTH PUMP STATION AND LEVEE IMPROVEMENTS	GENERAL NOTES & QUANTITIES NORTH PUMP STATION AND LEVEE IMPROVEMENTS
			STATE PROJECT NUMBER: N/A	DATE: 08/24/12
DRAWN BY: DPP/LMB	DESIGNED BY: KPR	APPROVED BY: KPR/HJT	FEDERAL PROJECT NUMBER: N/A	SHEET 22 OF 23

NOTES:

- 1) APPROXIMATELY 25,462± CUBIC YARDS / 2.22± ACRES OF EARTHEN MATERIAL WILL BE EXCAVATED AND PLACED ON SITE AS FILL.
- 2) APPROXIMATELY 19,800± CUBIC YARDS / 1.58 ACRES OF HAULED IN EARTHEN MATERIAL WILL BE PLACED AS FILL.
- 3) APPROXIMATELY 152± CUBIC YARDS / 0.21± ACRES OF CONCRETE WILL BE PLACED AS FILL.
- 4) APPROXIMATELY 1,730± CUBIC YARDS / 0.55± ACRES OF AGGREGATE WILL BE PLACED AS FILL.
- 5) APPROXIMATELY 230' LINEAR FEET OF STEEL SHEET PILE WILL BE INSTALLED FOR PUMP STATION CONSTRUCTION.
- 6) APPROXIMATELY 880' LINEAR FEET OF 16" CONCRETE PILES WILL BE DRIVEN FOR PUMP STATION CONSTRUCTION.
- 7) APPROXIMATELY 1840' LINEAR FEET OF 12" TIMBER PILES WILL BE DRIVEN FOR PUMP STATION CONSTRUCTION.
- 8) AS BUILT DRAWINGS WILL BE PROVIDED TO LA. DNR, CMD AND PIPELINE DIVISION WITHIN 30 DAYS OF COMPLETION OF THIS PROJECT. PERMITTEE WILL REMOVE ALL STRUCTURES, FACILITIES, WELLS AND PIPELINES WITHIN 120 DAYS OF ABANDONMENT, UNLESS CMD ISSUES APPROVAL TO LEAVE THE M IN PLACE FOR FUTURE USE. THIS CONDITION DOES NOT PRECLUDE THE NECESSITY FOR REVISING THE CURRENT PERMIT OR OBTAINING A SEPARATE COASTAL USE PERMIT, SHOULD ONE BE REQUIRED, FOR SUCH REMOVAL ACTIVITIES.
- 9) ALL STRUCTURES WILL BE MARKED IN ACCORDANCE WITH U.S. COAST GUARD REGULATION.
- 10) TO ENSURE THE SAFETY OF ALL PARTIES, THE PERMITTEE SHALL CONTACT THE LOUISIANA ONE CALL SYSTEM (1-800-272-3020) A MINIMUM OF 96 HOURS PRIOR TO COMMENCEMENT OF ANY EXCAVATION (DIGGING, DREDGING, JETTING, ETC.) OR DEMOLITION ACTIVITY.

APPLICATION BY: TERREBONNE PARISH CONSOLIDATED GOVERNMENT		TERREBONNE PARISH CONSOLIDATED GOVERNMENT	NORTH LAKE BOUDREAUX FORCED DRAINAGE PROJECT NORTH PUMP STATION AND LEVEE IMPROVEMENTS SOUTH PUMP STATION AND LEVEE IMPROVEMENTS	GENERAL NOTES & QUANTITIES SOUTH PUMP STATION AND LEVEE IMPROVEMENTS
			STATE PROJECT NUMBER: N/A	DATE: 08/24/12
DRAWN BY: DPP/LMB	DESIGNED BY: KPR	APPROVED BY: KPR/HJT	FEDERAL PROJECT NUMBER: N/A	SHEET 23 OF 23